




- 1. Pedestrian crossing
- 2. Right-turn
- 3. Up/down ramp
- 4. Angle parking
- 5. Left-turn
- 6. Gravel/unpaved road
- 7. Roundabout
- 8. Speed breaker
- 9. Left-hand parallel parking
- 10. Canopy area with male & female restrooms
- 11. 3-5 point turn test field
- 12. Informatory sign
- 13. Mandatory sign
- 14. Cautionary sign

Minimum area req; 30 dc.  
 Road width: 3.5 m  
 Parallel parking dim. : 5.4 x 2.4 m  
 Angle parking dim. : 5.5 x 3.5 m (inclined dim.)

 <p><b>ROAD SAFETY &amp; TRANSPORT AUTHORITY</b>          Ministry of Information &amp; Communications          Telephone : 4975-2-32282          Fax : 4975-2-32281          www.rsta.gov.bt</p>	TITLE: Standard specifications for driving training field		PROJECT: DEVELOPMENT OF DRIVING RANGE FOR DRIVING TRAINING INSTITUTES	 11-6-12 APPROVED BY: Director, RSTA
	SCALE: NTS	DWG. #: 01		
LOCATION: not specified		DATE: 11/June/2021		

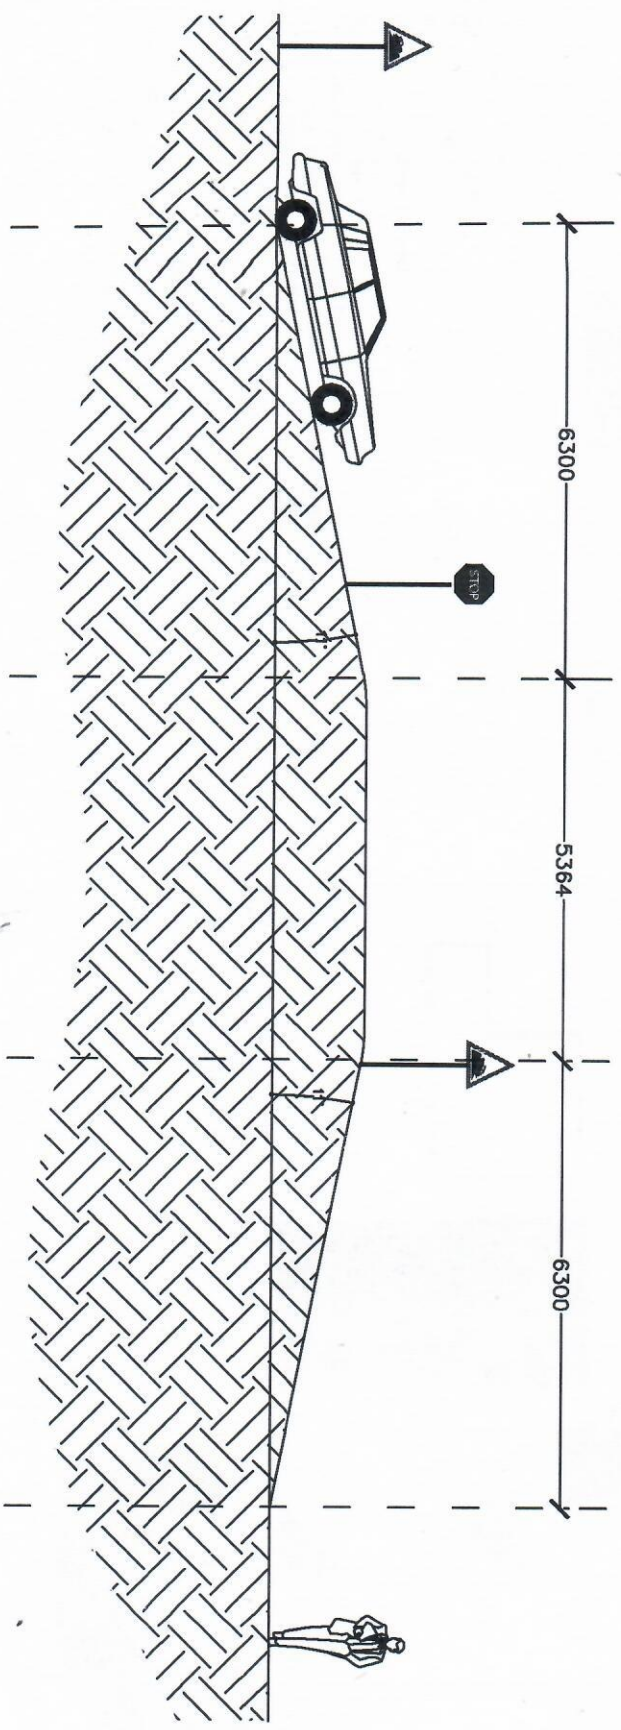

**ROAD SAFETY & TRANSPORT AUTHORITY**  
 Ministry of Information & Communications  
 Telephone # 4975-2-327262  
 Fax # 4975-2-327261  
 www.rsta.gov.bt

**TITLE:** Standard specifications for driving training field  
**SCALE:** NTS  
**DWG. #:** 02  
**LOCATION:** not specified  
**DATE:** 11/June/2021

**PROJECT:** DEVELOPMENT OF DRIVING RANGE FOR DRIVING TRAINING INSTITUTES  
**DRAWN BY:** Mr. Ugyen Norbu

**APPROVED BY:** Director, RSTA